


Hook Infant & Junior Schools

Expansion to 4FE


**Construction Phasing - Act 3b
Commencement of New
Infant Building**

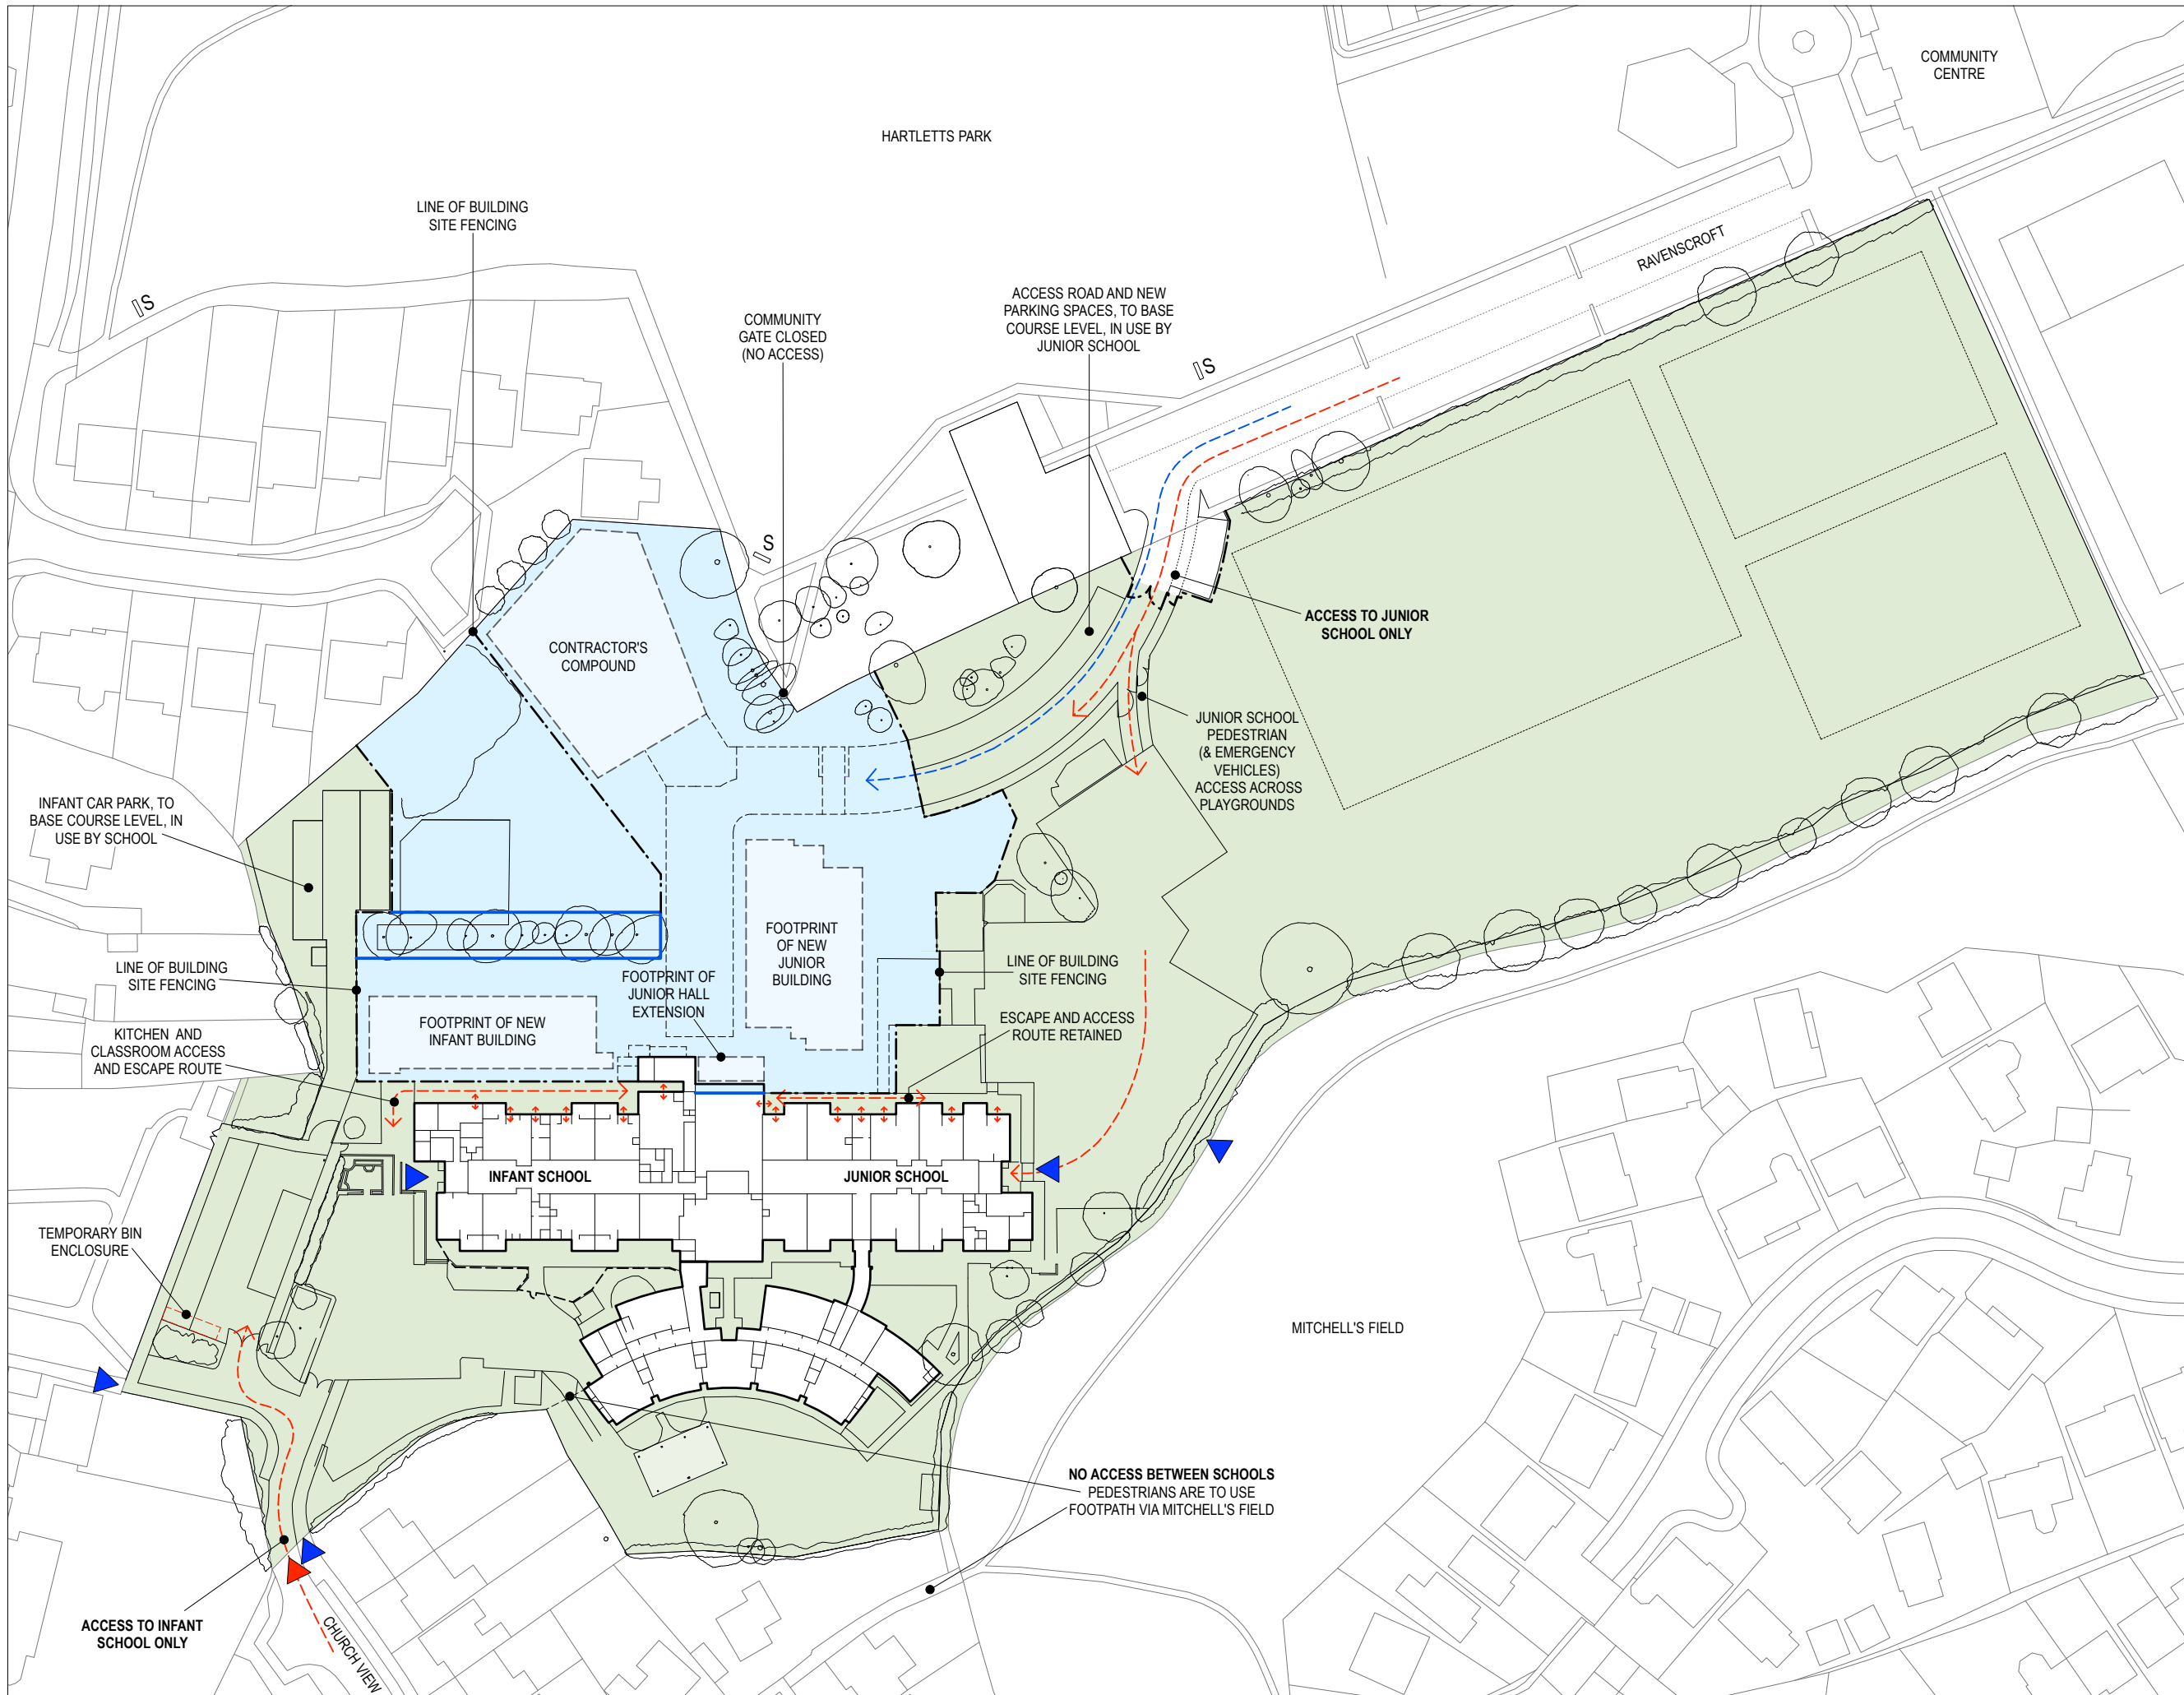

Key
■ Site in Possession of the Schools
■ Site in Possession of the Contractor

Sign, to read:
 Gate from Hartletts Park to Hook Infant and Junior Schools closed until further notice

- ▶ Existing Pedestrian Access
- ▶ Existing Vehicular Access
- - - - - School Access Only
- - - - - Contractor's Access Only

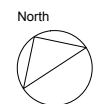

0m 10 20 30 40m

1:500 @ A1
 Corresponds with (P09513) 5261_7-03_C1
 May 2016